

PLAN OF EXISTING BUILDING  
 FOR "K. R. KANYA MAHAVIDYALAYA"  
 CHACK NO. 16-BGP BOLANWALI  
 SADULSHAR TO SANGARIA ROAD  
 DIST. - HANUMANGARH (RAJ)

संगरिया - 46/28

प.नं. 172/163 प.नं. 36

NORTH POINT



FIRST FLOOR PLAN


SIGN OF APPLICANT

*Handwritten notes:*  
 DENIALS  
 सहायक अभियंता संगरिया  
 सा.नि. संगरिया  
 सहायक अभियंता संगरिया  
 सा.नि. संगरिया  
 सहायक अभियंता संगरिया  
 सा.नि. संगरिया  
 सहायक अभियंता संगरिया  
 सा.नि. संगरिया



ASHIANA ARCHITECTS

PROPOSED SITE DATA BY APPLICANT

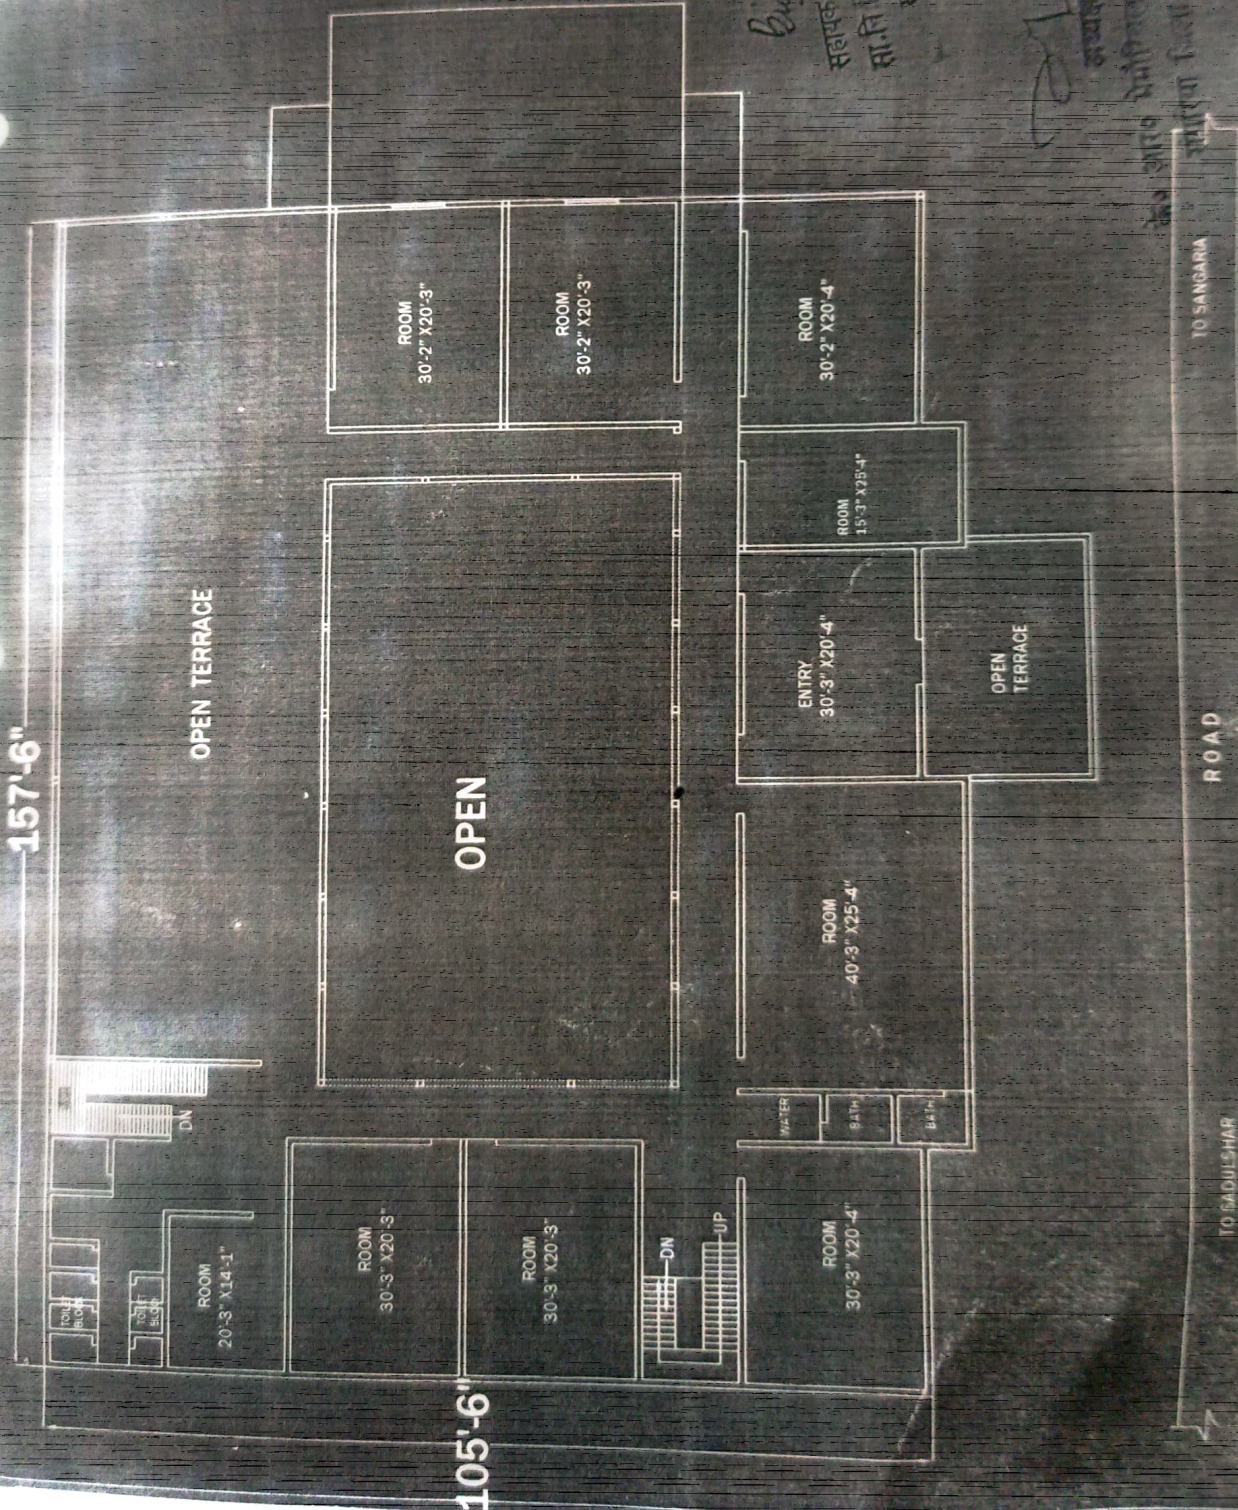

157'-6"

105'-6"

TO SANGARIA

ROAD

TO SADULSHAR